



RWC Inc.
 3025 Ocean Ranch Blvd
 Clearlake, CA 97659
 Phone: (707) 757-5822
 www.rwcinc.com

NO.	REVISIONS	DESCRIPTION	DATE

Feasibility Study


9888 SE 172nd Avenue
 Happy Valley, OR 97086

PROJECT TITLE



SCALE:
 PROJECT: JAH
 DATE: 12/10/08
 CHECKED BY: DATE: 4/28/15
 SHEET NAME: CONCEPTUAL SITE PLAN

SCALE: 1"=30'
 SHEET: CS1

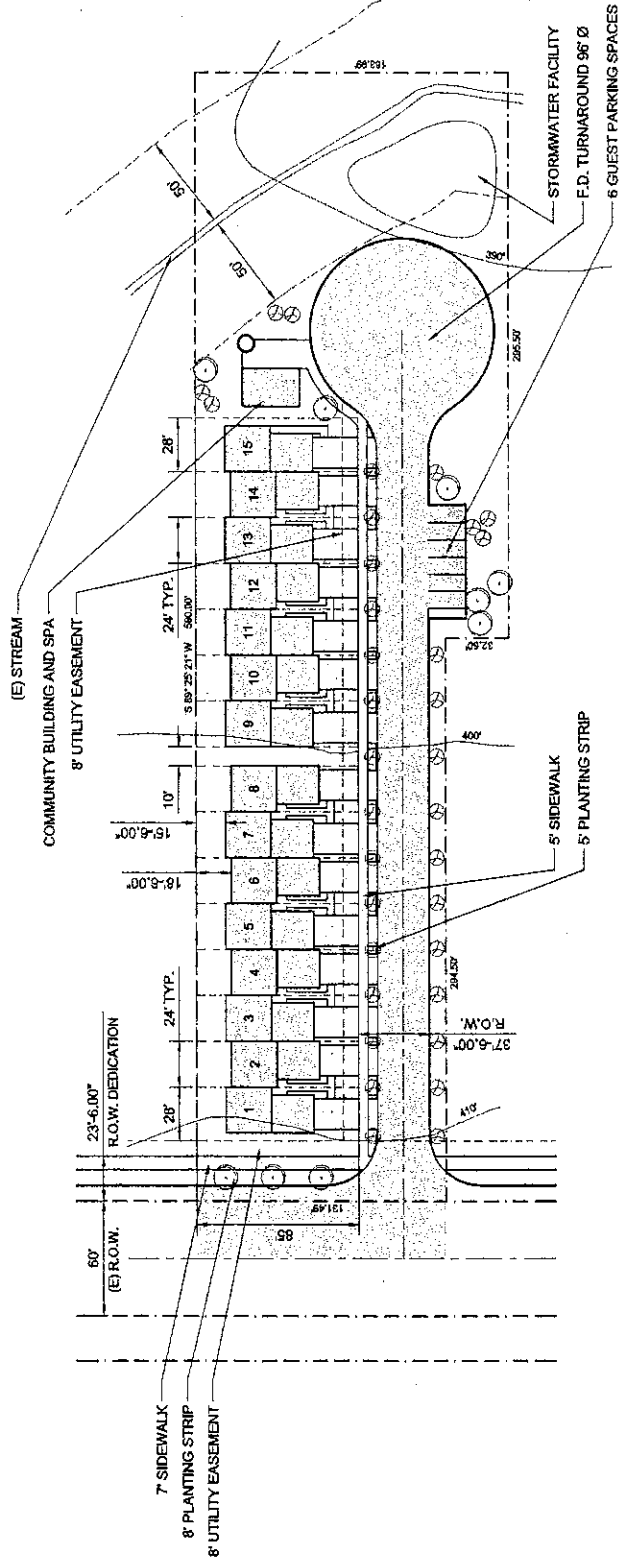

CONCEPTUAL SITE PLAN